

The logo for ASB Theatre Marlborough is set against a black rectangular background. On the left side of the background, there is a vertical yellow line. To the right of this line, the letters 'ASB' are written in a bold, yellow, sans-serif font. To the right of 'ASB', the word 'Theatre' is written in a white, sans-serif font. Below 'Theatre', the word 'Marlborough' is written in a white, sans-serif font.

ASB Theatre
Marlborough

Standard Lighting Rig Information
2024

McLauchlan Family Auditorium

ASB Theatre Standard Rig - Circle Rail

January 2024 McLauchlan Family Auditorium

Fixtures

Channel	Patch	Wayline	Name	Mode	Optics	Filters	Accessories	Location	Focus	Weight	Rating
1	1.30	19	Selecon 1200 High Performance Fresnel	Control	13° - 66°	R061	Barndoors	Circle Rail	Lower Face Light	5kg	1.2KW
2	1.29	18	Selecon 1200 High Performance Fresnel	Control	13° - 66°	013	Barndoors	Circle Rail	Lower Face Light	5kg	1.2KW
3	1.25	6	Selecon 1200 High Performance Fresnel	Control	13° - 66°	R061	Barndoors	Circle Rail	Lower Face Light	5kg	1.2KW
4	1.26	7	Selecon 1200 High Performance Fresnel	Control	13° - 66°	013	Barndoors	Circle Rail	Lower Face Light	5kg	1.2KW
9	1.28	17	Selecon 1200 Compact PC	Control	5° - 60°		Barndoors	Circle Rail	Lower Face Light	5.4kg	1.2KW
10	1.27	8	Selecon 1200 Compact PC	Control	5° - 60°		Barndoors	Circle Rail	Lower Face Light	5.4kg	1.2KW
40	1.46	24	Selecon Pacific 12°-28° Zoomspot	Control	240V BP	L068		Circle Rail	Face Light	9.5kg	1kW
41	1.45	1	Selecon Pacific 12°-28° Zoomspot	Control	240V BP	L068		Circle Rail	Face Light	9.5kg	1kW
500	1.47	4	Selecon 1200 High Performance Fresnel	Control	13° - 66°	Red	Barndoors	Circle Rail	Tab Warmers	5kg	1.2KW
500	1.47	21	Selecon 1200 High Performance Fresnel	Control	13° - 66°	Red	Barndoors	Circle Rail	Tab Warmers	5kg	1.2KW
										59.8kg	11.6KW

ASB Theatre Standard Rig - FOH Perch

January 2024 McLauchlan Family Auditorium

Fixtures

Channel	Patch	Wayline	Name	Mode	Optics	Filters	Accessories	Location	Focus	Weight	Rating
5	1.33	8	Selecon Pacific 14°-35° Zoomspot	Control	240V BP	R061		OP FOH Perch	High Side	9.8kg	1kW
6	1.34	5	Selecon Pacific 14°-35° Zoomspot	Control	240V BP	013		OP FOH Perch	High Side	9.8kg	1kW
7	1.32	8	Selecon Pacific 14°-35° Zoomspot	Control	240V BP	R061		PS FOH Perch	High Side	9.8kg	1kW
8	1.31	5	Selecon Pacific 14°-35° Zoomspot	Control	240V BP	013		PS FOH Perch	High Side	9.8kg	1kW
										39.2kg	4kW

ASB Theatre Standard Rig - Bridge 1

January 2024 McLauchlan Family Auditorium

Fixtures

Channel	Patch	Wayline	Name	Mode	Optics	Filters	Accessories	Location	Focus	Weight	Rating
31	1.24	29	Selecon Zoomspot 1200 Medium 18°-34°	Control	T/29, 18° - 34°			Bridge 1	Mid Stage	11kg 270g	1.2KW
32	1.23	26	Selecon Zoomspot 1200 Medium 18°-34°	Control	T/29, 18° - 34°			Bridge 1	Mid Stage	11kg 270g	1.2KW
33	1.22	23	Selecon Zoomspot 1200 Medium 18°-34°	Control	T/29, 18° - 34°			Bridge 1	Mid Stage	11kg 270g	1.2KW
34	1.21	21	Selecon Zoomspot 1200 Medium 18°-34°	Control	T/29, 18° - 34°			Bridge 1	Mid Stage	11kg 270g	1.2KW
35	1.20	17	Selecon Zoomspot 1200 Medium 18°-34°	Control	T/29, 18° - 34°			Bridge 1	Mid Stage	11kg 270g	1.2KW
36	1.19	15	Selecon Zoomspot 1200 Medium 18°-34°	Control	T/29, 18° - 34°			Bridge 1	Mid Stage	11kg 270g	1.2KW
37	1.18	10	Selecon Zoomspot 1200 Medium 18°-34°	Control	T/29, 18° - 34°			Bridge 1	Mid Stage	11kg 270g	1.2KW
38	1.17	8	Selecon Zoomspot 1200 Medium 18°-34°	Control	T/29, 18° - 34°			Bridge 1	Mid Stage	11kg 270g	1.2KW
										90kg 160g	9.6KW

ASB Theatre Standard Rig - Bridge 2

January 2024 McLauchlan Family Auditorium

Fixtures

Channel	Patch	Wayline	Name	Mode	Optics	Filters	Accessories	Location	Focus	Weight	Rating
21	1.16	23	Selecon Zoomspot 1200 Medium 18°-34°	Control	T/29, 18° - 34°			Bridge 2	Down Stage	11kg 270g	1.2KW
22	1.15	19	Selecon Zoomspot 1200 Medium 18°-34°	Control	T/29, 18° - 34°			Bridge 2	Down Stage	11kg 270g	1.2KW
23	1.14	17	Selecon Zoomspot 1200 Medium 18°-34°	Control	T/29, 18° - 34°			Bridge 2	Down Stage	11kg 270g	1.2KW
24	1.13	14	Selecon Zoomspot 1200 Medium 18°-34°	Control	T/29, 18° - 34°			Bridge 2	Down Stage	11kg 270g	1.2KW
25	1.12	11	Selecon Zoomspot 1200 Medium 18°-34°	Control	T/29, 18° - 34°			Bridge 2	Down Stage	11kg 270g	1.2KW
26	1.11	9	Selecon Zoomspot 1200 Medium 18°-34°	Control	T/29, 18° - 34°			Bridge 2	Down Stage	11kg 270g	1.2KW
27	1.10	5	Selecon Zoomspot 1200 Medium 18°-34°	Control	T/29, 18° - 34°			Bridge 2	Down Stage	11kg 270g	1.2KW
28	1.9	2	Selecon Zoomspot 1200 Medium 18°-34°	Control	T/29, 18° - 34°			Bridge 2	Down Stage	11kg 270g	1.2KW
400	1.60	13	Selecon Pacific 12°-28° Zoomspot	Control	240V BP		Iris	Bridge 2	Lectern	9.5kg	1kW
401	1.55		Selecon Pacific 12°-28° Zoomspot	Control	240V BP			Bridge 2	Special	9.5kg	1kW
402	1.56	15	Selecon Pacific 12°-28° Zoomspot	Control	240V BP			Bridge 2	Special	9.5kg	1kW
403	1.57	10	Selecon Pacific 12°-28° Zoomspot	Control	240V BP			Bridge 2	Special	9.5kg	1kW
404	1.58	8	Selecon Pacific 12°-28° Zoomspot	Control	240V BP			Bridge 2	Special	9.5kg	1kW
										137kg 660g	14.6KW

ASB Theatre Standard Rig - Bridge 3

January 2024 McLauchlan Family Auditorium

Fixtures

Channel	Patch	Wayline	Name	Mode	Optics	Filters	Accessories	Location	Focus	Weight	Rating
11	1.8	23	Selecon Zoomspot 1200 Medium 18°-34°	Control	T/29, 18° - 34°			Bridge 3	Thrust	11kg 270g	1.2KW
12	1.7	19	Selecon Zoomspot 1200 Medium 18°-34°	Control	T/29, 18° - 34°			Bridge 3	Thrust	11kg 270g	1.2KW
13	1.6	16	Selecon Zoomspot 1200 Medium 18°-34°	Control	T/29, 18° - 34°			Bridge 3	Thrust	11kg 270g	1.2KW
14	1.5	14	Selecon Zoomspot 1200 Medium 18°-34°	Control	T/29, 18° - 34°			Bridge 3	Thrust	11kg 270g	1.2KW
15	1.4	11	Selecon Zoomspot 1200 Medium 18°-34°	Control	T/29, 18° - 34°			Bridge 3	Thrust	11kg 270g	1.2KW
16	1.3	9	Selecon Zoomspot 1200 Medium 18°-34°	Control	T/29, 18° - 34°			Bridge 3	Thrust	11kg 270g	1.2KW
17	1.2	5	Selecon Zoomspot 1200 Medium 18°-34°	Control	T/29, 18° - 34°			Bridge 3	Thrust	11kg 270g	1.2KW
18	1.1	2	Selecon Zoomspot 1200 Medium 18°-34°	Control	T/29, 18° - 34°			Bridge 3	Thrust	11kg 270g	1.2KW
										90kg 160g	9.6KW

ASB Theatre Standard Rig - Advance Truss

January 2024 McLauchlan Family Auditorium

Fixtures

Channel	Patch	Wayline	Name	Mode	Optics	Filters	Accessories	Location	Focus	Weight	Rating
61	2.1		Vello Light LED Spot 330 CMY	Reduced Mode	7° - 31°			Advance Truss		22kg	450W
62	2.22		Vello Light LED Spot 330 CMY	Reduced Mode	7° - 31°			Advance Truss		22kg	450W
63	2.43		Vello Light LED Spot 330 CMY	Reduced Mode	7° - 31°			Advance Truss		22kg	450W
81	2.364		Vello Light LED Blinder 200	2 Channel	105°			Advance Truss	Audience	12kg	200W
82	2.366		Vello Light LED Blinder 200	2 Channel	105°			Advance Truss	Audience	12kg	200W
										90kg	1kW 750W

ASB Theatre Standard Rig - LX 1

January 2024 McLauchlan Family Auditorium

Fixtures

Channel	Patch	Wayline	Name	Mode	Optics	Filters	Accessories	Location	Focus	Weight	Rating
101	1.37	7	Selecon Rama High Performance 175 FFT PC 4.5°-62°	Control	4.5° - 62°	R061	Barndoors	LX 1	Up Stage	7.5kg	1.2KW
102	1.38	9	Selecon Rama High Performance 175 FFT PC 4.5°-62°	Control	4.5° - 62°		Barndoors	LX 1	Up Stage	7.5kg	1.2KW
103	1.39	12	Selecon Rama High Performance 175 FFT PC 4.5°-62°	Control	4.5° - 62°	R061	Barndoors	LX 1	Up Stage	7.5kg	1.2KW
104	1.40	13	Selecon Rama High Performance 175 FFT PC 4.5°-62°	Control	4.5° - 62°		Barndoors	LX 1	Up Stage	7.5kg	1.2KW
105	1.41	17	Selecon Rama High Performance 175 FFT PC 4.5°-62°	Control	4.5° - 62°	R061	Barndoors	LX 1	Up Stage	7.5kg	1.2KW
106	1.42	19	Selecon Rama High Performance 175 FFT PC 4.5°-62°	Control	4.5° - 62°		Barndoors	LX 1	Up Stage	7.5kg	1.2KW
107	1.43	23	Selecon Rama High Performance 175 FFT PC 4.5°-62°	Control	4.5° - 62°	R061	Barndoors	LX 1	Up Stage	7.5kg	1.2KW
108	1.44	29	Selecon Rama High Performance 175 FFT PC 4.5°-62°	Control	4.5° - 62°		Barndoors	LX 1	Up Stage	7.5kg	1.2KW
121	1.73	4	Vello Light LED XP-700 Zoom	Reduced Mode	8° - 60°			LX 1		15kg	500W
122	1.86	4	Vello Light LED XP-700 Zoom	Reduced Mode	8° - 60°			LX 1		15kg	500W
123	1.99	4	Vello Light LED XP-700 Zoom	Reduced Mode	8° - 60°			LX 1		15kg	500W
124	1.112	21	Vello Light LED XP-700 Zoom	Reduced Mode	8° - 60°			LX 1		15kg	500W
125	1.125	25	Vello Light LED XP-700 Zoom	Reduced Mode	8° - 60°			LX 1		15kg	500W
										135kg	12.1KW

ASB Theatre Standard Rig - LX 2

January 2024 McLauchlan Family Auditorium

Fixtures

Channel	Patch	Wayline	Name	Mode	Optics	Filters	Accessories	Location	Focus	Weight	Rating
221	1.138	5	Vello Light LED XP-700 Zoom	Reduced Mode	8° - 60°			LX 2		15kg	500W
222	1.151	5	Vello Light LED XP-700 Zoom	Reduced Mode	8° - 60°			LX 2		15kg	500W
223	1.164	5	Vello Light LED XP-700 Zoom	Reduced Mode	8° - 60°			LX 2		15kg	500W
224	1.177	21	Vello Light LED XP-700 Zoom	Reduced Mode	8° - 60°			LX 2		15kg	500W
225	1.190	21	Vello Light LED XP-700 Zoom	Reduced Mode	8° - 60°			LX 2		15kg	500W
231	1.50	8	Selecon 1200 High Performance Fresnel	Control	13° - 66°	R013	Barndoors	LX 2	Top/ Backlight	5kg	1.2KW
232	1.51	12	Selecon 1200 High Performance Fresnel	Control	13° - 66°	R013	Barndoors	LX 2	Top/ Backlight	5kg	1.2KW
233	1.52	19	Selecon 1200 High Performance Fresnel	Control	13° - 66°	R013	Barndoors	LX 2	Top/ Backlight	5kg	1.2KW
234	1.53	23	Selecon 1200 High Performance Fresnel	Control	13° - 66°	R013	Barndoors	LX 2	Top/ Backlight	5kg	1.2KW
251	1.49	3	Selecon Pacific 12°-28° Zoomspot	Control	240V BP			LX 2	DS Gobo Wash	9.5kg	1kW
252	1.54	29	Selecon Pacific 12°-28° Zoomspot	Control	240V BP			LX 2	DS Gobo Wash	9.5kg	1kW
261	1.203	9	Vello Light LED Spot 330 CMY	Reduced Mode	7° - 31°			LX 2		22kg	450W
262	1.224	14	Vello Light LED Spot 330 CMY	Reduced Mode	7° - 31°			LX 2		22kg	450W
263	1.245	17	Vello Light LED Spot 330 CMY	Reduced Mode	7° - 31°			LX 2		22kg	450W
264	1.266	22	Vello Light LED Spot 330 CMY	Reduced Mode	7° - 31°			LX 2		22kg	450W
										202kg	11.1KW

ASB Theatre Standard Rig - LX 3

January 2024 McLauchlan Family Auditorium

Fixtures

Channel	Patch	Wayline	Name	Mode	Optics	Filters	Accessories	Location	Focus	Weight	Rating
321	1.287	5	Vello Light LED XP-700 Zoom	Reduced Mode	8° - 60°			LX 3		15kg	500W
322	1.300	5	Vello Light LED XP-700 Zoom	Reduced Mode	8° - 60°			LX 3		15kg	500W
323	1.313	5	Vello Light LED XP-700 Zoom	Reduced Mode	8° - 60°			LX 3		15kg	500W
324	1.326	5	Vello Light LED XP-700 Zoom	Reduced Mode	8° - 60°			LX 3		15kg	500W
325	1.339	5	Vello Light LED XP-700 Zoom	Reduced Mode	8° - 60°			LX 3		15kg	500W
331	1.62	8	Selecon 1200 High Performance Fresnel	Control	13° - 66°	R013	Barndoors	LX 3	Top/ Backlight	5kg	1.2KW
332	1.63	13	Selecon 1200 High Performance Fresnel	Control	13° - 66°	R013	Barndoors	LX 3	Top/ Backlight	5kg	1.2KW
333	1.64	19	Selecon 1200 High Performance Fresnel	Control	13° - 66°	R013	Barndoors	LX 3	Top/ Backlight	5kg	1.2KW
334	1.65	24	Selecon 1200 High Performance Fresnel	Control	13° - 66°	R013	Barndoors	LX 3	Top/ Backlight	5kg	1.2KW
351	1.61	2	Selecon Pacific 12°-28° Zoomspot	Control	240V BP			LX 3	Mid Gobo Wash	9.5kg	1kW
352	1.66	29	Selecon Pacific 12°-28° Zoomspot	Control	240V BP			LX 3	Mid Gobo Wash	9.5kg	1kW
361	1.374	9	Vello Light LED Spot 330 CMY	Reduced Mode	7° - 31°			LX 3		22kg	450W
362	1.395	22	Vello Light LED Spot 330 CMY	Reduced Mode	7° - 31°			LX 3		22kg	450W
371	1.352	9	Vello Light LED XP-300 Zoom	Reduced 1 05.14	5° - 60°			LX 3		8.2kg	300W
372	1.363	22	Vello Light LED XP-300 Zoom	Reduced 1 05.14	5° - 60°			LX 3		8.2kg	300W
										174.4kg	10.8KW

ASB Theatre Standard Rig - LX 4

January 2024 McLauchlan Family Auditorium

Fixtures

Channel	Patch	Wayline	Name	Mode	Optics	Filters	Accessories	Location	Focus	Weight	Rating
421	2.112	5	Vello Light LED XP-700 Zoom	Reduced Mode	8° - 60°			LX 4		15kg	500W
422	2.125	5	Vello Light LED XP-700 Zoom	Reduced Mode	8° - 60°			LX 4		15kg	500W
423	2.138	14	Vello Light LED XP-700 Zoom	Reduced Mode	8° - 60°			LX 4		15kg	500W
424	2.151	22	Vello Light LED XP-700 Zoom	Reduced Mode	8° - 60°			LX 4		15kg	500W
425	2.164	26	Vello Light LED XP-700 Zoom	Reduced Mode	8° - 60°			LX 4		15kg	500W
431	1.69	7	Selecon 1200 High Performance Fresnel	Control	13° - 66°	R013	Barndoors	LX 4	Top/ Backlight	5kg	1.2KW
432	1.70	12	Selecon 1200 High Performance Fresnel	Control	13° - 66°	R013	Barndoors	LX 4	Top/ Backlight	5kg	1.2KW
433	1.71	18	Selecon 1200 High Performance Fresnel	Control	13° - 66°	R013	Barndoors	LX 4	Top/ Backlight	5kg	1.2KW
434	1.72	24	Selecon 1200 High Performance Fresnel	Control	13° - 66°	R013	Barndoors	LX 4	Top/ Backlight	5kg	1.2KW
451	1.67	2	Selecon Pacific 12°-28° Zoomspot	Control	240V BP			LX 4	US Gobo Wash	9.5kg	1kW
452	1.68	29	Selecon Pacific 12°-28° Zoomspot	Control	240V BP			LX 4	US Gobo Wash	9.5kg	1kW
461	2.286	9	Vello Light LED Spot 330 CMY	Reduced Mode	7° - 31°			LX 4		22kg	450W
462	2.307	26	Vello Light LED Spot 330 CMY	Reduced Mode	7° - 31°			LX 4		22kg	450W
471	2.242	9	Vello Light LED XP-300 Zoom	Reduced 1 05.14	5° - 60°			LX 4		8.2kg	300W
472	2.253	14	Vello Light LED XP-300 Zoom	Reduced 1 05.14	5° - 60°			LX 4		8.2kg	300W
473	2.264	14	Vello Light LED XP-300 Zoom	Reduced 1 05.14	5° - 60°			LX 4		8.2kg	300W

474	2.275	22	Vello Light LED XP-300 Zoom	Reduced 1 05.14	5° - 60°	LX 4	8.2kg	300W
							190.8kg	11.4KW

ASB Theatre Standard Rig - LX 5

January 2024 McLauchlan Family Auditorium

Fixtures

Channel	Patch	Wayline	Name	Mode	Optics	Filters	Accessories	Location	Focus	Weight	Rating
521	2.177	6	Vello Light LED XP-700 Zoom	Reduced Mode	8° - 60°			LX 5		15kg	500W
522	2.190	6	Vello Light LED XP-700 Zoom	Reduced Mode	8° - 60°			LX 5		15kg	500W
523	2.203	6	Vello Light LED XP-700 Zoom	Reduced Mode	8° - 60°			LX 5		15kg	500W
524	2.216	20	Vello Light LED XP-700 Zoom	Reduced Mode	8° - 60°			LX 5		15kg	500W
525	2.229	20	Vello Light LED XP-700 Zoom	Reduced Mode	8° - 60°			LX 5		15kg	500W
591	2.403		Vello Light LED Stage Bar1251 RGBWA	A	45°			LX 5	Cyc	11kg	300W
592	2.394		Vello Light LED Stage Bar1251 RGBWA	A	45°			LX 5	Cyc	11kg	300W
593	2.385		Vello Light LED Stage Bar1251 RGBWA	A	45°			LX 5	Cyc	11kg	300W
594	2.376		Vello Light LED Stage Bar1251 RGBWA	A	45°			LX 5	Cyc	11kg	300W
										119kg	3.7KW

ASB Theatre Standard Rig - OP Pan

January 2024 McLauchlan Family Auditorium

Fixtures

Channel	Patch	Wayline	Name	Mode	Optics	Filters	Accessories	Location	Focus	Weight	Rating
51	1.416	13	Vello Light LED RGBWA+UV	6 Channel	30°			OP Perch	Side Light	7kg	300W
53	1.422		Vello Light LED RGBWA+UV	6 Channel	30°			OP Pan	Side Light	7kg	300W
55	1.428		Vello Light LED RGBWA+UV	6 Channel	30°			OP Pan	Side Light	7kg	300W
57	1.434		Vello Light LED RGBWA+UV	6 Channel	30°			OP Pan	Side Light	7kg	300W
										28kg	1.2KW

ASB Theatre Standard Rig - PS Pan

January 2024 McLauchlan Family Auditorium

Fixtures

Channel	Patch	Wayline	Name	Mode	Optics	Filters	Accessories	Location	Focus	Weight	Rating
52	1.440	13	Vello Light LED RGBWA+UV	6 Channel	30°			PS Perch	Side Light	7kg	300W
54	1.446		Vello Light LED RGBWA+UV	6 Channel	30°			PS Pan	Side Light	7kg	300W
56	1.452		Vello Light LED RGBWA+UV	6 Channel	30°			PS Pan	Side Light	7kg	300W
58	1.458		Vello Light LED RGBWA+UV	6 Channel	30°			PS Pan	Side Light	7kg	300W
										28kg	1.2KW

ASB Theatre Standard Rig - Booms

January 2024 McLauchlan Family Auditorium

Fixtures

Channel	Patch	Wayline	Name	Mode	Optics	Filters	Accessories	Location	Focus	Weight	Rating
191	2.430	10	Generic Par 64	Control	CP62	R061		LX 1 Boom	Side	1.8kg	1kW
192	2.418	10	Generic Par 64	Control	CP62	R061		LX 1 Boom	Side	1.8kg	1kW
193	2.431	11	Generic Par 64	Control	CP62	R013		LX 1 Boom	Side	1.8kg	1kW
194	2.419	11	Generic Par 64	Control	CP62	R013		LX 1 Boom	Side	1.8kg	1kW
195	2.432	12	Generic Par 64	Control	CP62	R052		LX 1 Boom	Side	1.8kg	1kW
196	2.420	12	Generic Par 64	Control	CP62	R052		LX 1 Boom	Side	1.8kg	1kW
291	2.433	7	Generic Par 64	Control	CP62	R061		LX 2 Boom	Side	1.8kg	1kW
292	2.421	7	Generic Par 64	Control	CP62	R061		LX 2 Boom	Side	1.8kg	1kW
293	2.434	8	Generic Par 64	Control	CP62	R013		LX 2 Boom	Side	1.8kg	1kW
294	2.422	8	Generic Par 64	Control	CP62	R013		LX 2 Boom	Side	1.8kg	1kW
295	2.435	9	Generic Par 64	Control	CP62	R052		LX 2 Boom	Side	1.8kg	1kW
296	2.423	9	Generic Par 64	Control	CP62	R052		LX 2 Boom	Side	1.8kg	1kW
391	2.436	10	Generic Par 64	Control	CP62	R061		LX 3 Boom	Side	1.8kg	1kW
392	2.424	10	Generic Par 64	Control	CP62	R061		LX 3 Boom	Side	1.8kg	1kW
393	2.437	11	Generic Par 64	Control	CP62	R013		LX 3 Boom	Side	1.8kg	1kW
394	2.425	11	Generic Par 64	Control	CP62	R013		LX 3 Boom	Side	1.8kg	1kW
395	2.438	12	Generic Par 64	Control	CP62	R052		LX 3 Boom	Side	1.8kg	1kW
396	2.426	12	Generic Par 64	Control	CP62	R052		LX 3 Boom	Side	1.8kg	1kW
491	2.439	7	Generic Par 64	Control	CP62	R061		LX 4 Boom	Side	1.8kg	1kW
492	2.427	7	Generic Par 64	Control	CP62	R061		LX 4 Boom	Side	1.8kg	1kW
493	2.440	8	Generic Par 64	Control	CP62	R013		LX 4 Boom	Side	1.8kg	1kW
494	2.428	8	Generic Par 64	Control	CP62	R013		LX 4 Boom	Side	1.8kg	1kW
495	2.441	9	Generic Par 64	Control	CP62	R052		LX 4 Boom	Side	1.8kg	1kW
496	2.429	9	Generic Par 64	Control	CP62	R052		LX 4 Boom	Side	1.8kg	1kW
										43.2kg	24.0KW

ASB Theatre Standard Rig - Specials

January 2024 McLauchlan Family Auditorium

Fixtures

Channel	Patch	Wayline	Name	Mode	Optics	Filters	Accessories	Location	Focus	Weight	Rating
551	2.328		Vello Light LED RGBWA+UV	6 Channel	30°			Additional	Uplights	7kg	300W
552	2.334		Vello Light LED RGBWA+UV	6 Channel	30°			Additional	Uplights	7kg	300W
553	2.340		Vello Light LED RGBWA+UV	6 Channel	30°			Additional	Uplights	7kg	300W
554	2.346		Vello Light LED RGBWA+UV	6 Channel	30°			Additional	Uplights	7kg	300W
555	2.352		Vello Light LED RGBWA+UV	6 Channel	30°			Additional	Uplights	7kg	300W
556	2.358		Vello Light LED RGBWA+UV	6 Channel	30°			Additional	Uplights	7kg	300W
557	2.412		Vello Light LED RGBWA+UV	6 Channel	30°			Additional	Uplights	7kg	300W
558	2.370		Vello Light LED RGBWA+UV	6 Channel	30°			Additional	Uplights	7kg	300W
663	2.470		Vello Light LED Spot 330 CMY	Reduced Mode	7° - 31°			Additional		22kg	450W
664	2.491		Vello Light LED Spot 330 CMY	Reduced Mode	7° - 31°			Additional		22kg	450W
										100kg	3.3KW

ASB Theatre Standard Rig - Haze

January 2024 McLauchlan Family Auditorium

Fixtures

Channel	Patch	Wayline	Name	Mode	Optics	Filters	Accessories	Location	Focus	Weight	Rating
600	1.511		Cameo Instant Hazer 1500 T Pro	Standard Mode						17.9kg	1.5KW
										17.9kg	1.5KW



ML Gobo Wheels




330 Gobo Wheel 1




330 Gobo Wheel 2

Key

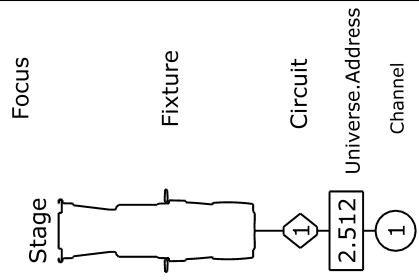


Booms

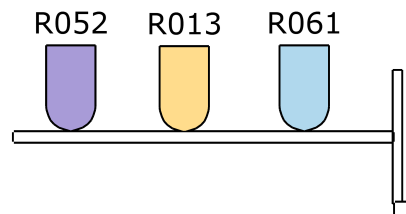


Specials

Uplights

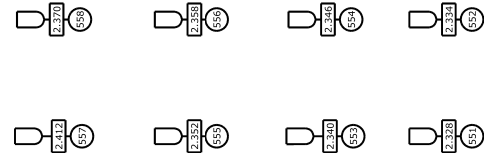

Vello 330's

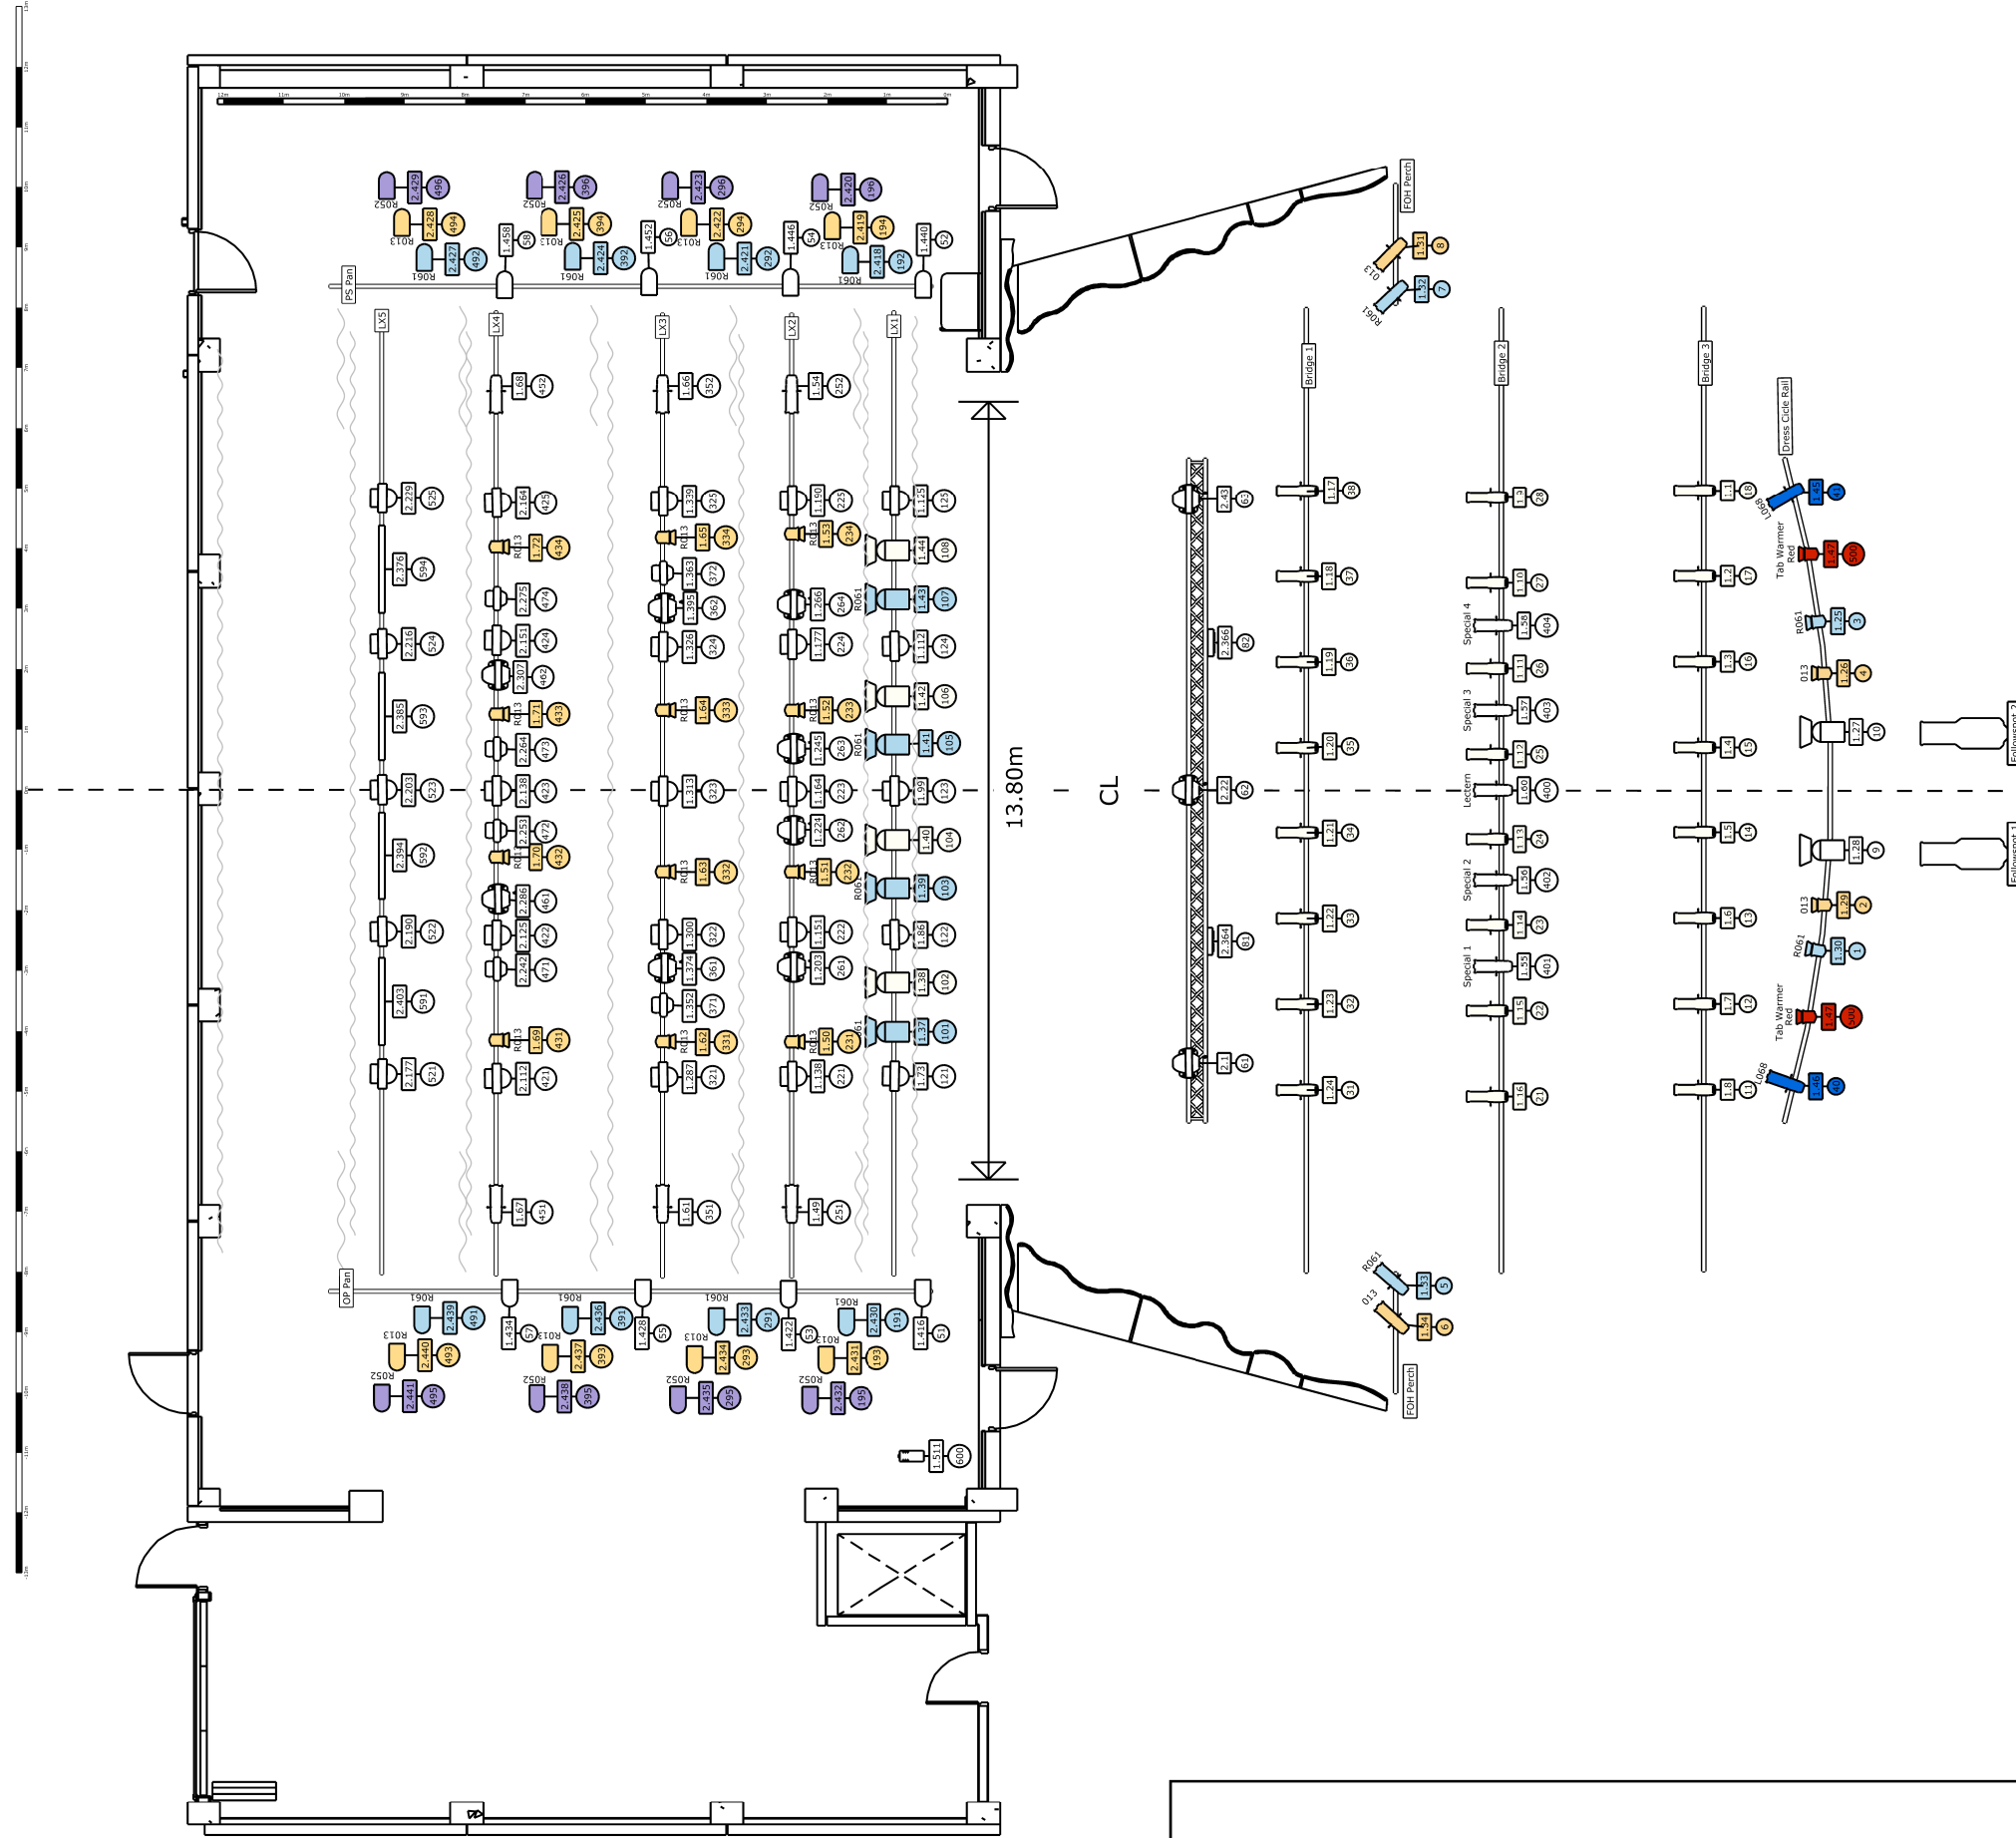

Legend

- LED XP-700 Zoom (25)
- LED XP-300 Zoom (6)
- LED Spot 330 (11)
- LED RGBWA+UV (8)
- 1.2k Fresnel (40)
- 1200 FC, 4.3°-62° (8)
- SPK 15°-35° Zoomspot(28)
- Pacific 12°-38° Zoomspot (5)
- LED Stage Bar1251 RGBWA (4)
- LED Blinder 200 (2)
- Instant Hazer 1500 T Pro (1)

Production	ASB Theatre Standard Rig
Venue	McLauchlan Family Auditorium
Drawing Date	January 2024
Drawing author	Sean Mortimer
Drawing version	V1.3
Senior Technician	Sean Mortimer

Notes:

- All lanterns and added pipes must be fastened securely to prevent movement
- Measurements, trim heights and boom elevations are from ground level unless otherwise indicated
- Trim heights are approx
- Frost type may vary dependant of current stock
- Hanging plot subject to change
- Haze/ fog positions TBC
- Scale 1:125 @ A3

THIS DRAWING REPRESENTS VISUAL CONCEPTS AND CONSTRUCTION SUGGESTIONS ONLY. IT DOES NOT REPLACE THE KNOWLEDGE AND ADVICE OF A QUALIFIED TECHNICIAN. ALL WORK CARRIED OUT MUST BE SUPERVISED BY A VENUE TECHNICIAN AT ALL TIMES.



ASB Theatre Marlborough
2 Hucheson Street
Blenheim 7201

Overstage